




LINEAR DRAINS

P.O. Box 8064, Atlanta, GA 31106  
 p: 877.398.8110 f. 877.388.1239  
 e: sales@lineardrains.com  
 www.lineardrains.com

▶ Linear Shower Drain - Tile Insert

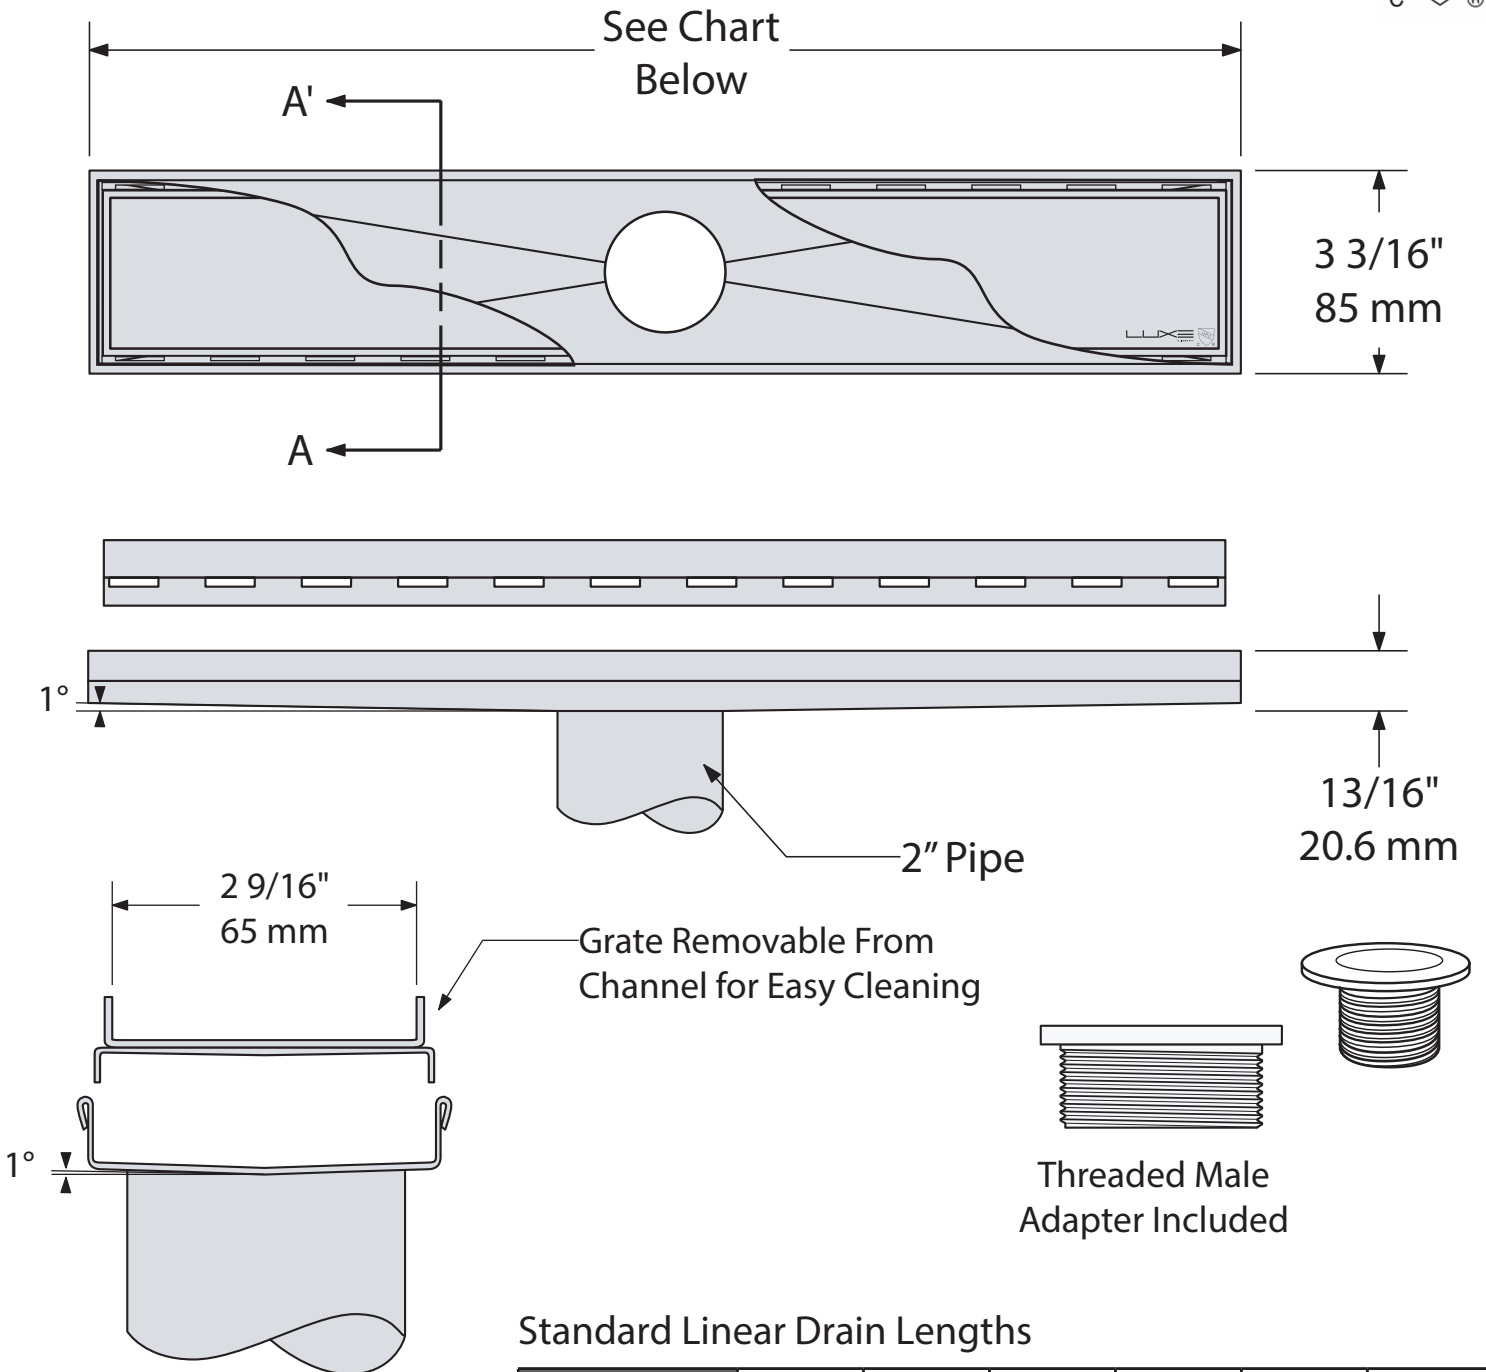

Section A-A'

Standard Linear Drain Lengths

Length (Inches)	26"	30"	36"	40"	48"	60"
Finish = Satin Stainless Part No.	TI-26	TI-30	TI-36	TI-40	TI-48	TI-60